


PLAN ZAGOSPO

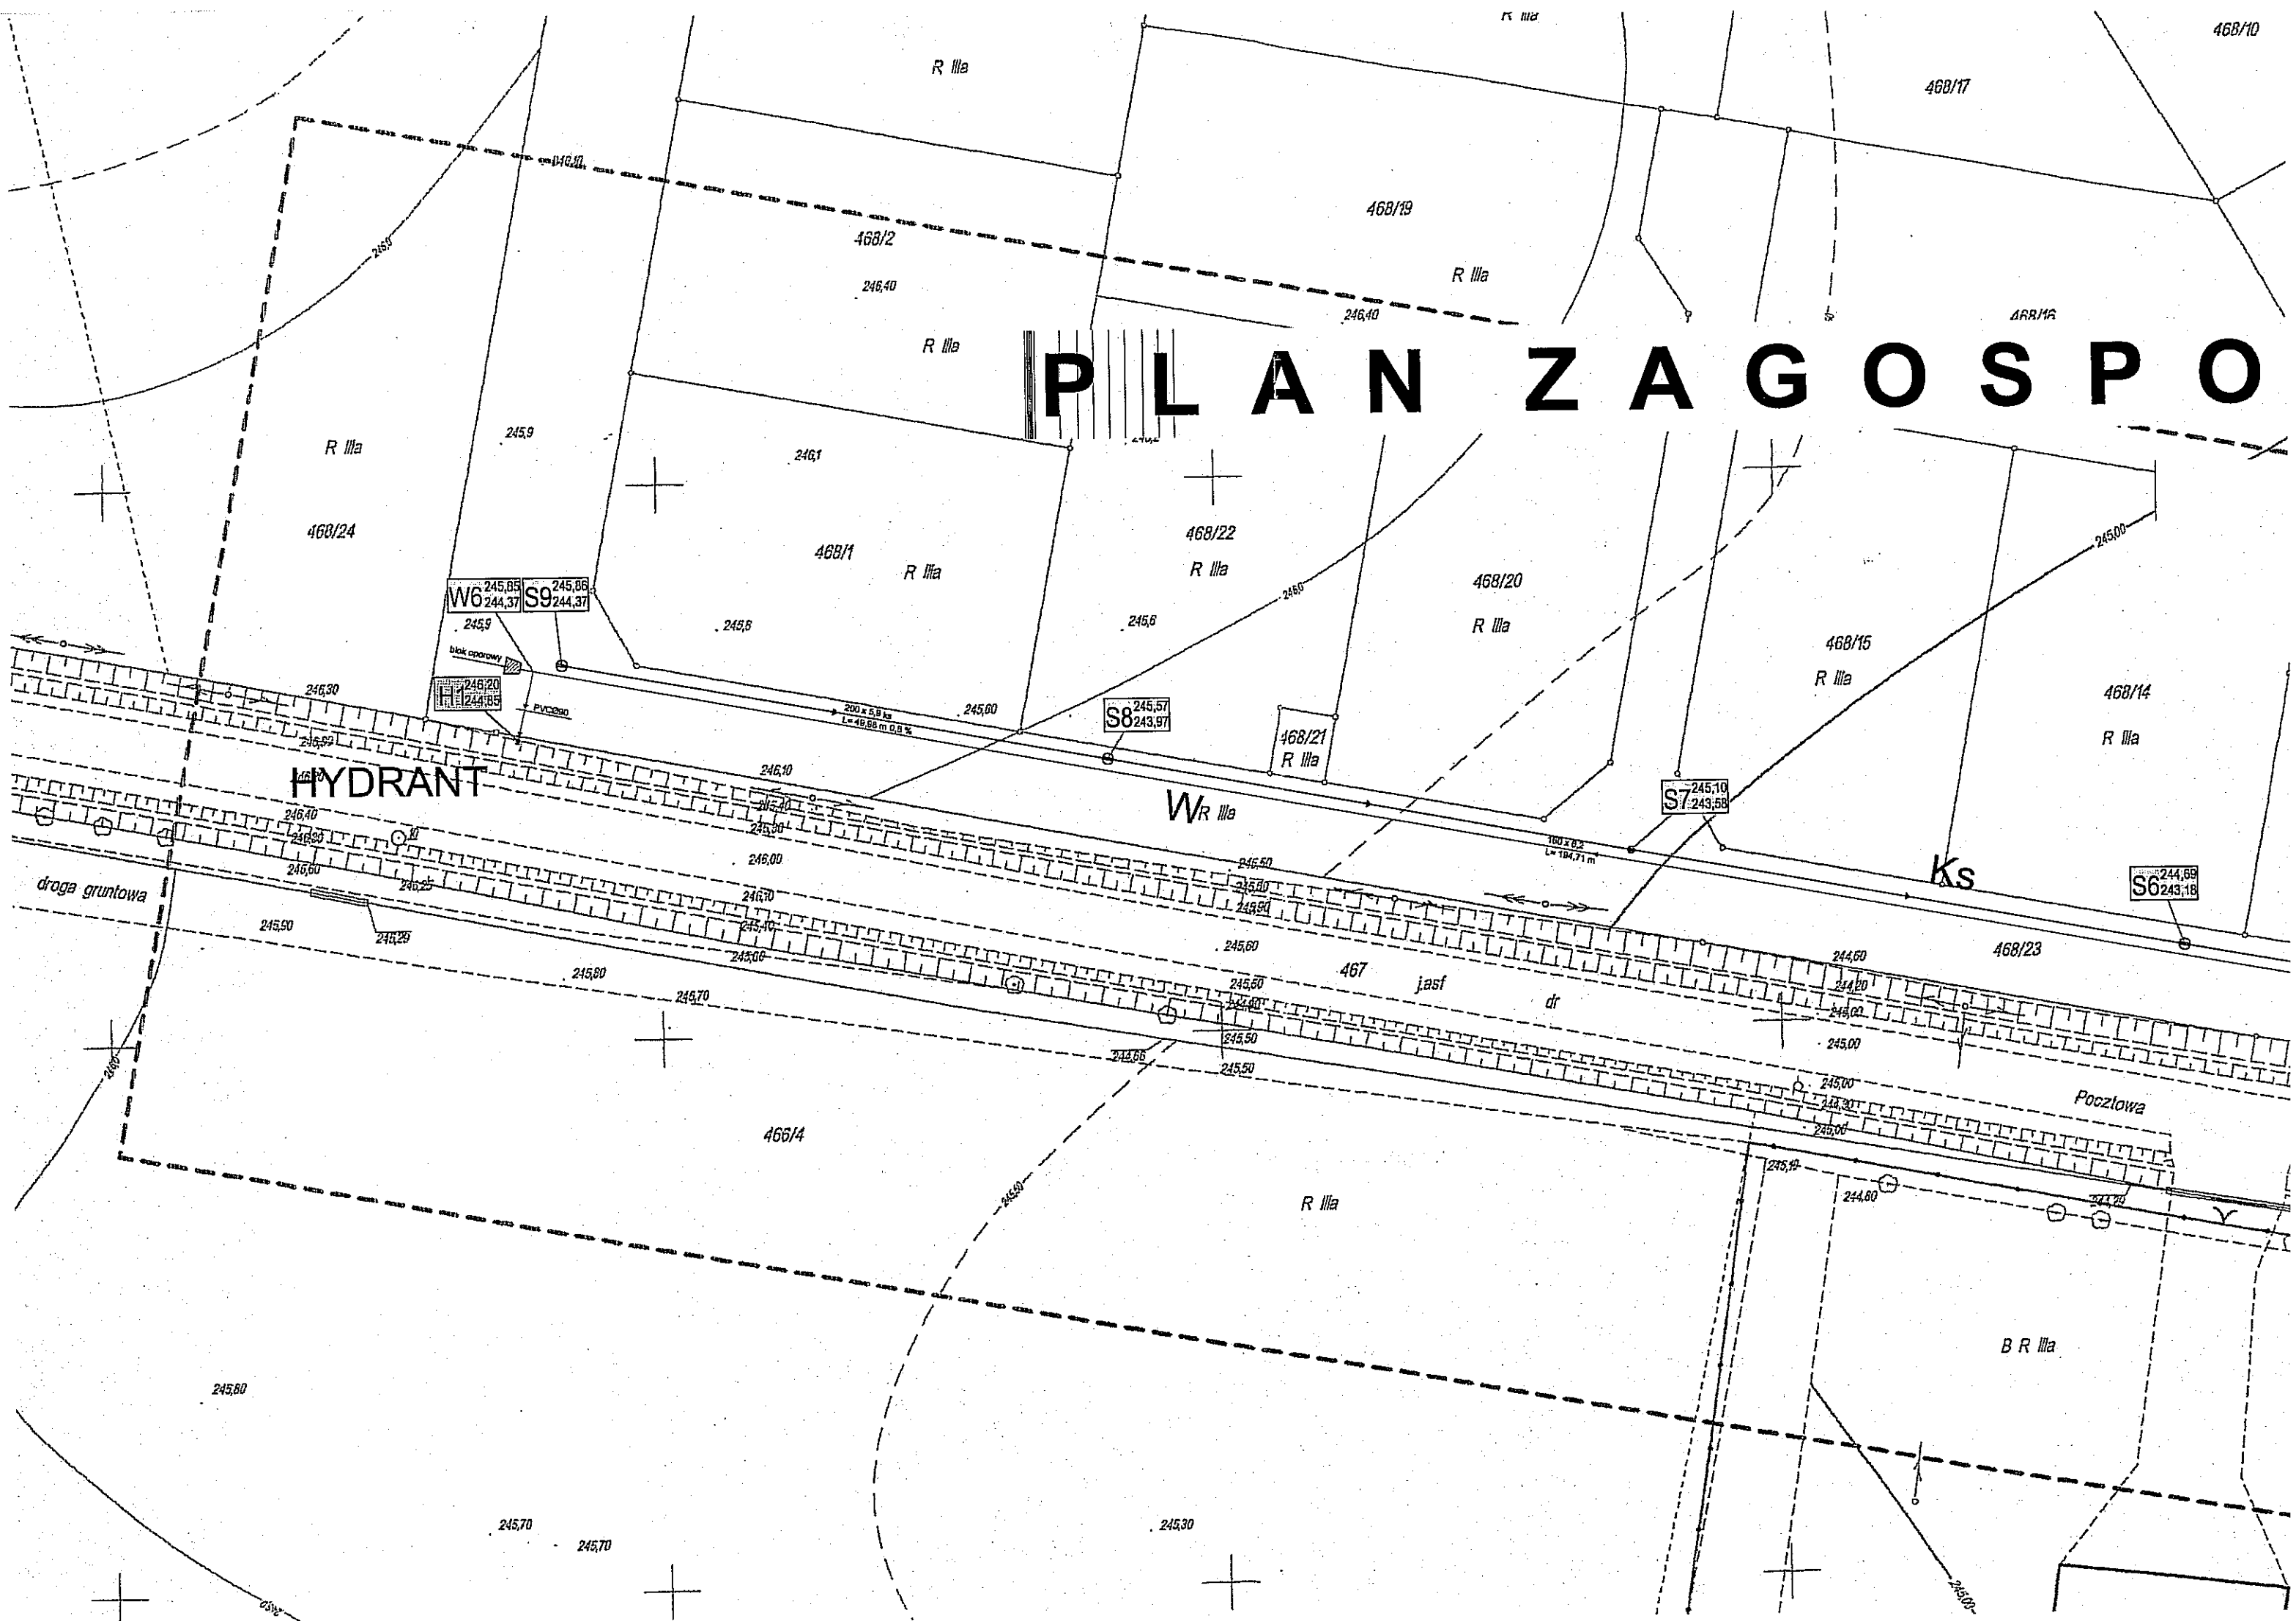

HYDRANT

droga gruntowa

W6	245,85	245,86
	244,37	244,37

S9	244,37
----	--------

S8	245,57
	243,97

S7	245,10
	243,58

S6	244,69
	243,18

blok oporowy

PVC200

200 x 5.8 ka
L=48.98 m D.B. %

100 x 8.2
L=194.71 m

R IIIa

468/19

468/2

246,40

R IIIa

246,40

ARR/16

R IIIa

245,9

246,1

468/22

R IIIa

245,6

468/20

R IIIa

468/15

R IIIa

468/14

R IIIa

468/24

468/1

R IIIa

245,6

245,6

468/21

R IIIa

Ks

WR IIIa

467

iasf

dr

468/23

Pocztowa

468/4

R IIIa

B R IIIa

245,80

245,70

245,70

245,30

245,10

244,80

245,00